


Floor Plan Scale: 1:100 ( 140m2 Floor area only )



Elevation One Scale: 1:100

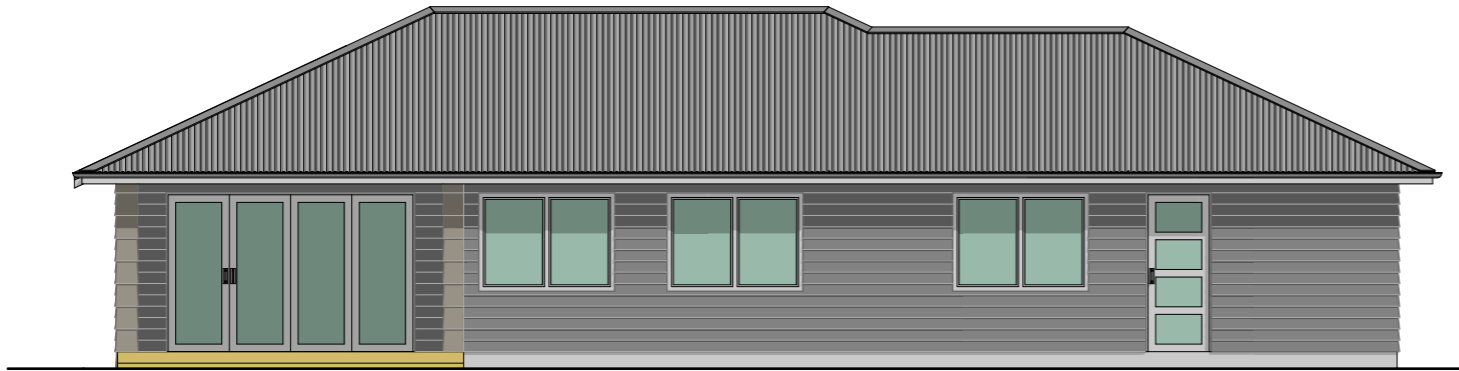

Elevation Two Scale: 1:100



Elevation Three Scale: 1:100



Elevation Four Scale: 1:100